




NORTH FACING ELEVATION 1/100



SOUTH FACING ELEVATION 1/100



EAST FACING ELEVATION 1/100

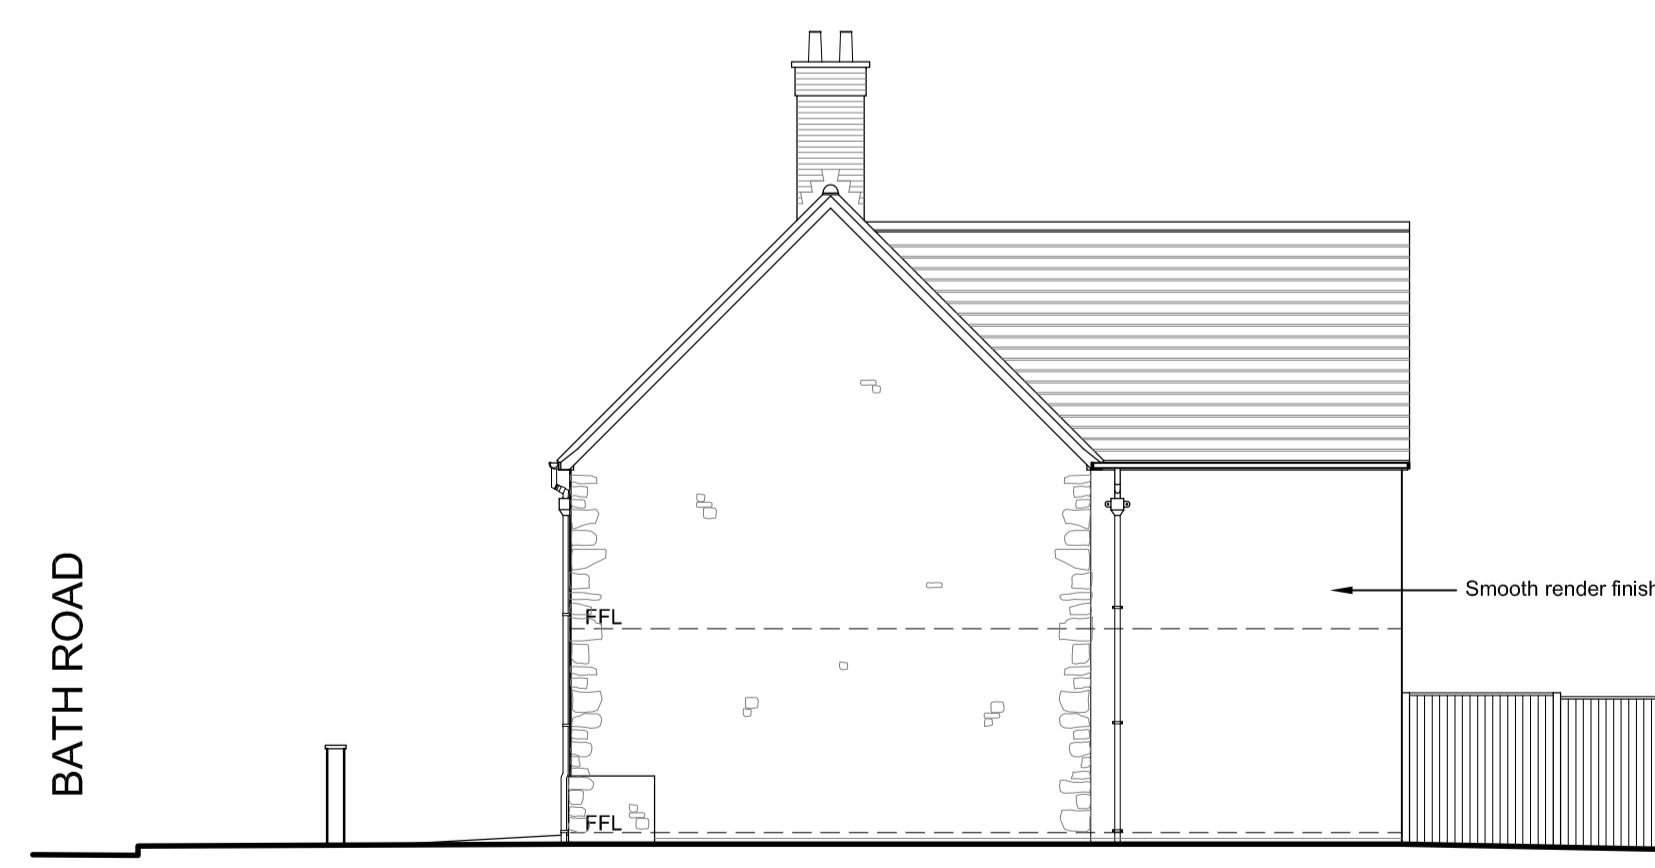

WEST FACING ELEVATION 1/100

Rev	Date	Description	DRN	CHKD
C	NOV 07	Flats and access arrangement amended	JC	JP
B	AUG 07	Elevations altered to co-inside with plans	JC	
A	JUL 07	Elevations altered to co-inside with plans	JC	JP

boonbrown  
ARCHITECTS

A Motivo • Alvington • Yeovil • Somerset • BA20 2FG  
T 01935 420803 F 01935 475466  
W www.boonbrown.com E info@boonbrown.com

Project  
PROPOSED RESIDENTIAL  
DEVELOPMENT AT BATH ROAD,  
WELLS, SOMERSET

Client  
SUMMERFIELD DEVELOPMENTS

Drawing Title  
PROPOSED ELEVATIONS

Scale	1/100 @ A1	Date	APR 07
Drawn	JC	CHKD	
DWG No.	2641/11	Rev.	C